



Post & Rail low fence 600mm H
(detail above)

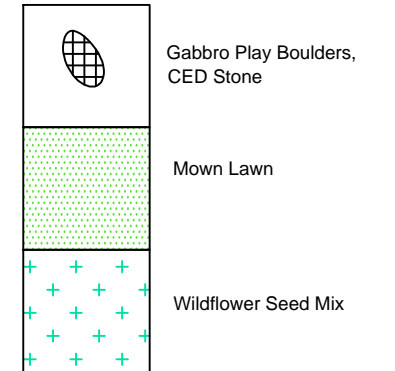

Lavandula ang. Munstead Hedging

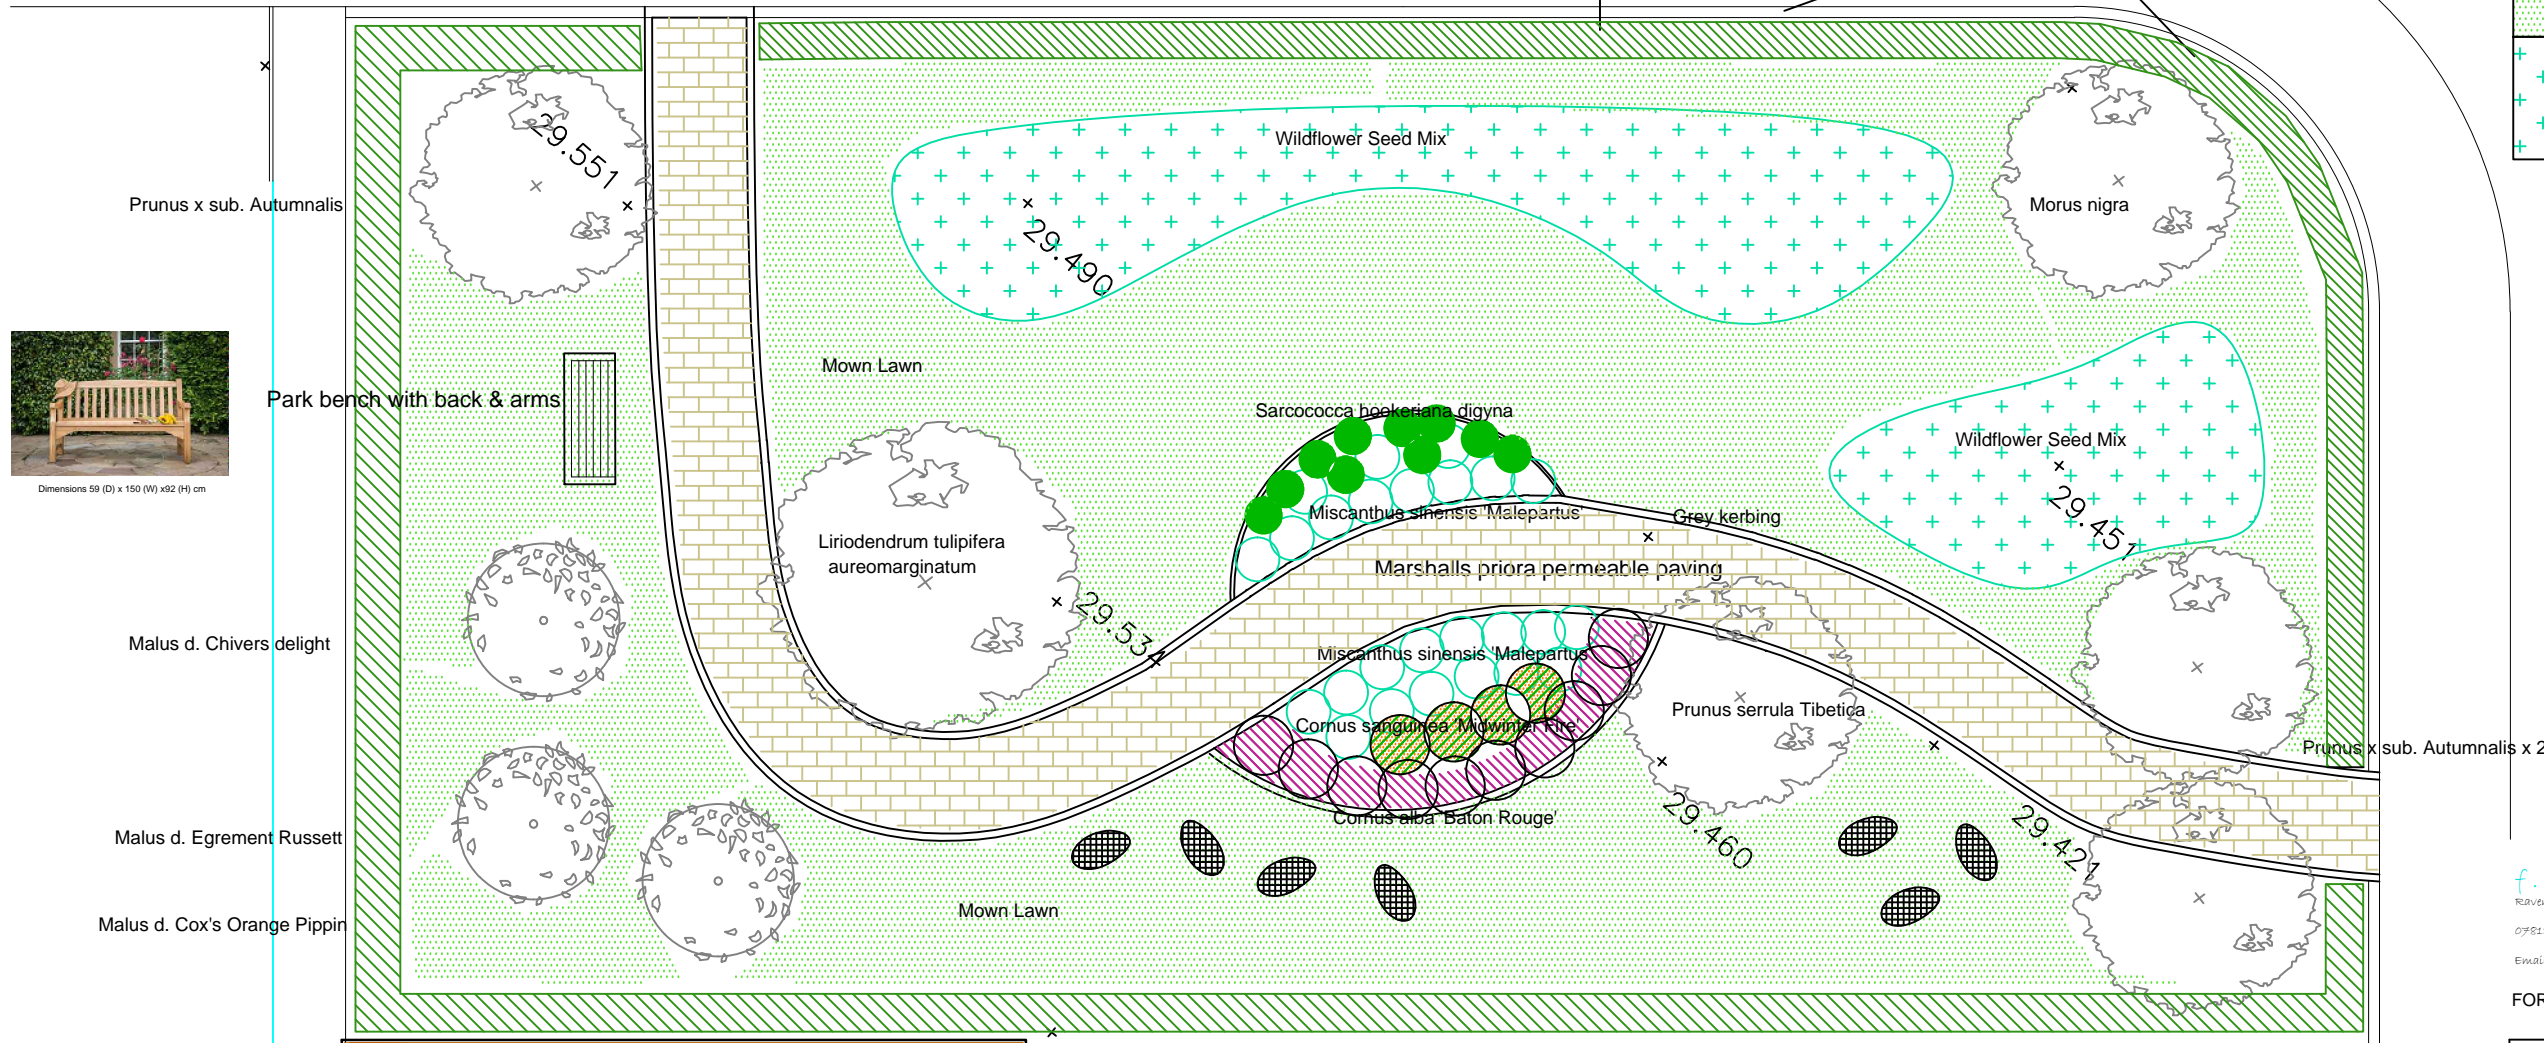

DETAIL OF PLAY AREA

f. S. Landscape & Garden Design
Ravens Cottage, Elsenham Road, Stansted, CM24 8SS
07818 033000
Email - sallie.tillet@openworld.com

FOR PLANNING

client	
PCHL	
project	
New Road, Melbourn Cambridgeshire	
drawing	
Detail of Play Area	
date	scale
4 June 2021	1:100 @ A3
drg. no.	drawn by
PCHL 002 Rev 3	ST

NOTE:
All setting out to contractor responsibility
To be checked on site
Design intent only
Do not scale from drawings

Metres

