

SP1 X2

New Road
CLOSED AHEAD
Access as far as
Victoria Way
For A10
follow diversion

SP2 X4

New Road
CLOSED AHEAD
Access as far as
Clover Way
For Bridgfoot
follow diversion

SURVEYED	GOOGLE
Y	Y

Closure details: New Road
closed at junction with
Victoria Way to junction
with Clover Way. Closed
for 25m

TMO
Highways

Building 1, Roy Humphrey Site
A140, Eye, Suffolk, IP23 8AW
Tel:01379 676462

Customer Details:



Customer Ref: TAM/870/SP1/27
Agent: Stuart Parrish

Drawing Details:

TM Type: Road closure
Location: NEW ROAD,
MELBOURN,
SG8 6BY

Planner: Tom Godbold
Email: tom.godbold@tmohighways.co.uk

Key

Sign Diagram

Advances Location

Road Closure Location

Access Only

Diversion Route

12AB Install Signs

Drawn	Revised	by	number	00
TG	by	-	-	-
Date	25/04/24	Date	-	-

Main Diversion Route:

A505,
A10,
Station Road,
High Street
and Vice Versa


TOTAL NUMBER OF SIGNS: 58

Drawing checked via email by: AV

PLEASE NOTE :


a. All Traffic Management to comply with current chapter 8 and Safety at Street Works and Roadwork's (A code of practice).
b. All road markings and signage to conform to the Traffic Signs Regulations and General Directions 2016.

This Drawing has been produced for the specific client and project as detailed in drawing and customer details and is not intended for any other purposes.

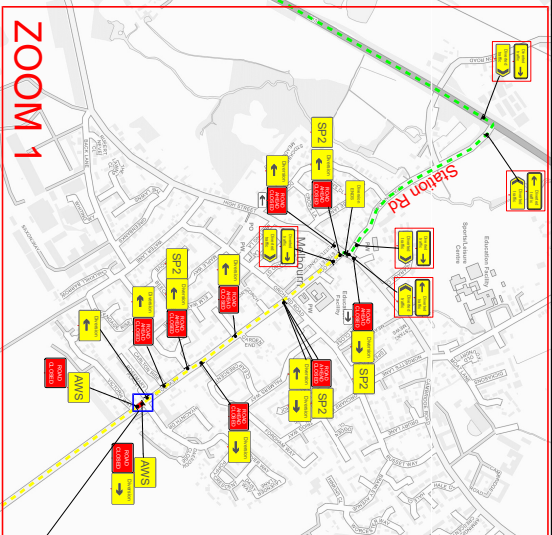

ZOOM 1

SEE PAGE 2

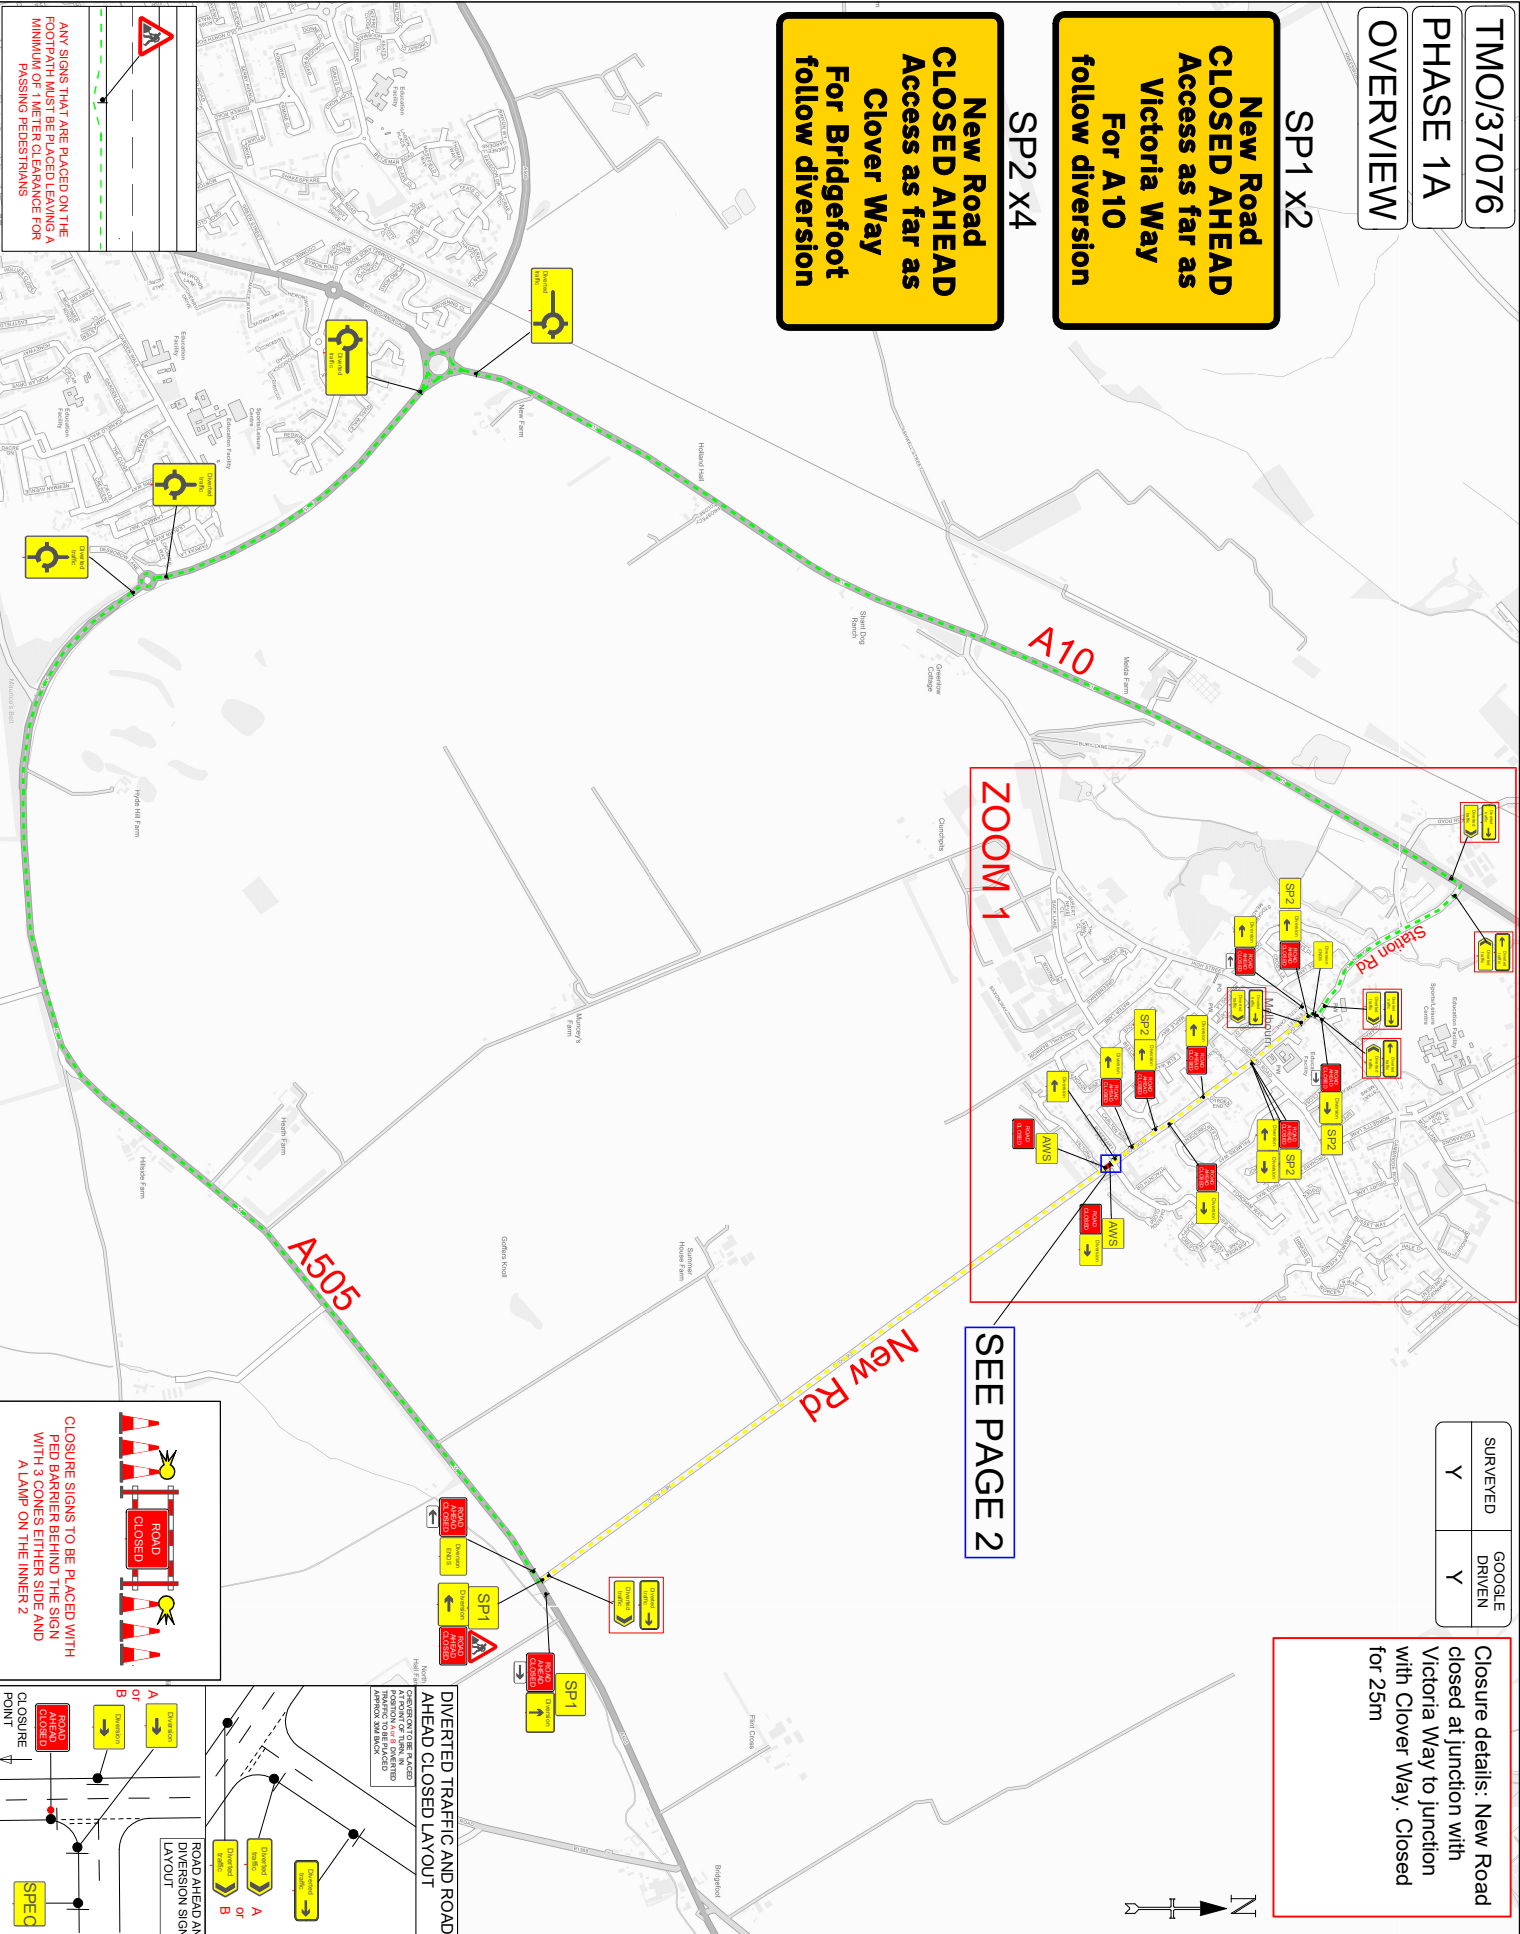

CLOSURE SIGNS TO BE PLACED WITH
PED BARRIER BEHIND THE SIGN
WITH 3 CONES EITHER SIDE AND
A LAMP ON THE INNER 2

DIVERTED TRAFFIC AND ROAD
AHEAD CLOSED LAYOUT

ROAD AHEAD AND
DIVERSION SIGNS
LAYOUT