
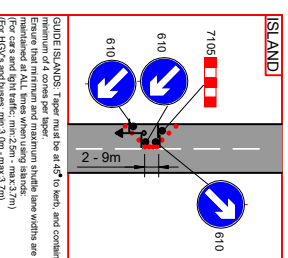
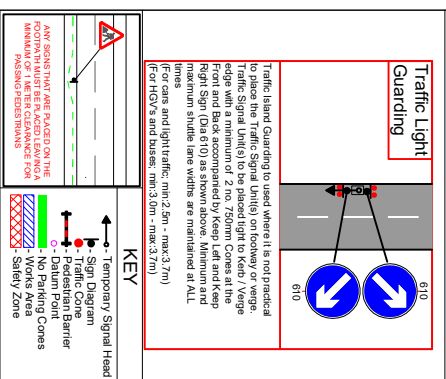


TMO/42758

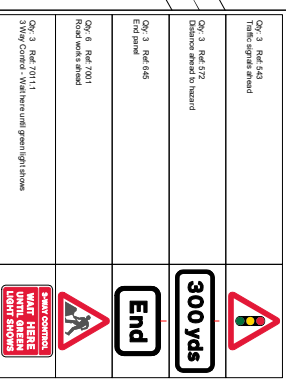

PLEASE NOTE:

a. All Traffic Management to comply with current chapter and Safety at Street Works and RoadWork's (A code of practice)

b. All road markings and signage to conform to the Traffic Signs Regulations and General Directions 2016

c. All permanent traffic lights heads will be switched off a heated at all times that terra slampo are in operation will


baggage at all times that temp signals are in operation, with authorisation from the appropriate authority.

d. Could not signage spacing not shown to scale.


defined in drawing and customer details and is not intended for any other purpose.

CONE DETAILS

Single/Dual carriageway - 750mm traffic cones

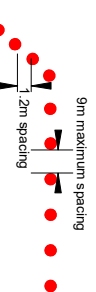

45° tapers to have 750mm traffic cones,

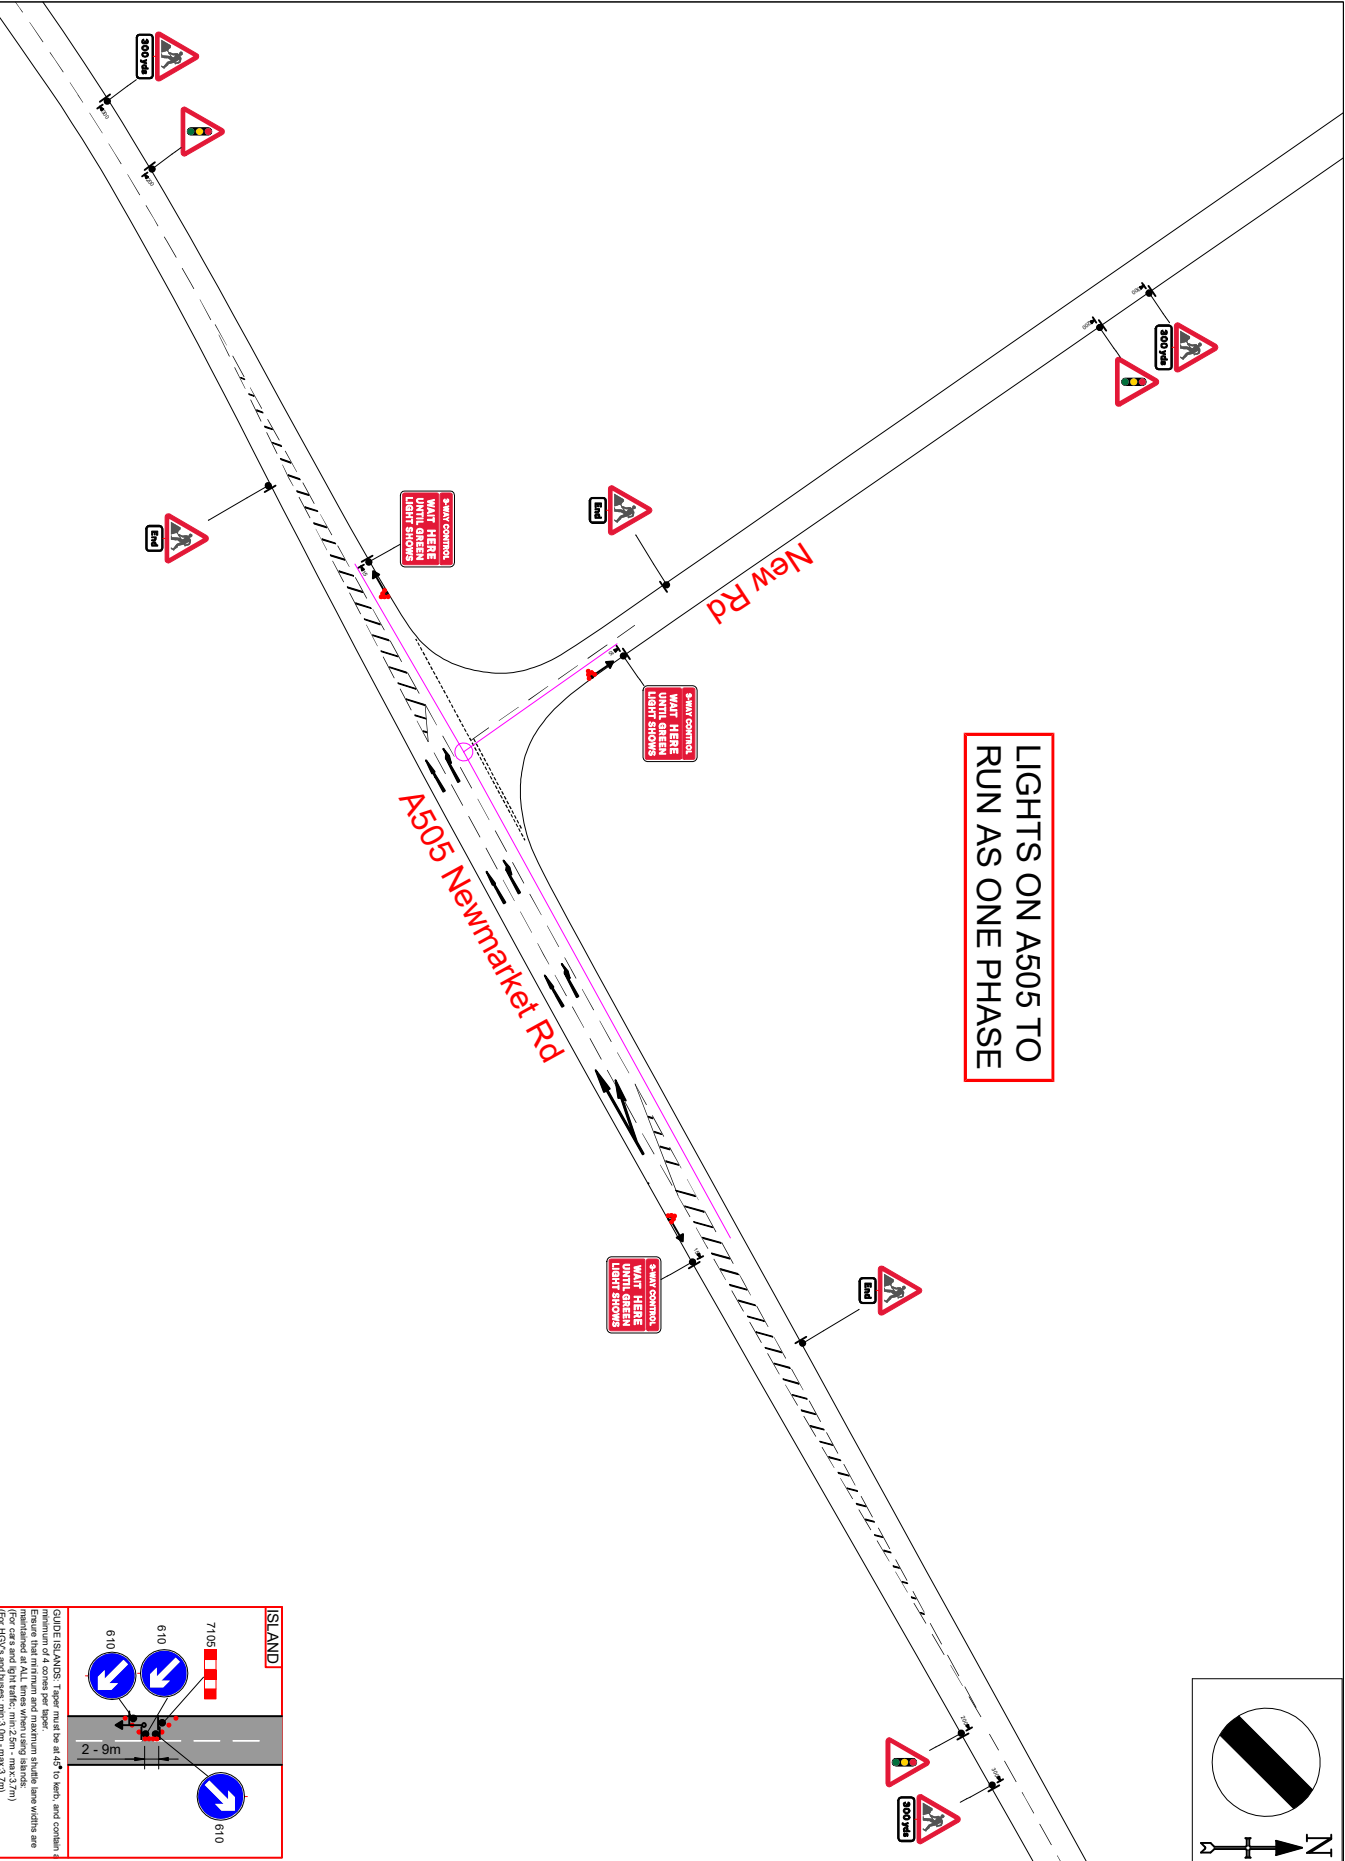

	
TM Type:	3W Temporary Signals
Location:	NEW ROAD MEI BOURN, SG8 8DL
W3W Location:	//bookmark.stuns.typhoon
Customer Ref:	-
Agent:	Stuart Parrish
Longitudinal Safety Zone:	0.5m
Sideways Safety Zone:	0.5m

DISTANCE FROM WAIT HERE
TO WAIT HERE

31m Phase 1

92m Phase 2

36m Phase 3

RED TIMES	15 SECONDS
GREEN TIMES	40 SECONDS

Drawn by / Revised by			
Drawn by:	TG	Revised by:	-
Date:	27/01/26	Date:	-
		Revision number:	00
Planner: Tom Godbold Email: tom.godbold@mmhighways.co.uk			
Scale: 1:1,000 @ A4			
Drawing checked via email by: JW			

PLEASE NOTE:

- All Traffic Management to comply with current chapter 8 and Safety at Street Works and Roadworks's (A code of practice).
- All road markings and signage to conform to the Traffic Signs Regulations and General Directions 2016
- All permanent traffic light signals must be switched off and judged at all times that lamp signals are in operation, with authorisation from the appropriate authority.
- Conducted Signage spacing not shown to scale.

This Drawing has been produced for the specific client and project as defined in drawing and customer details and is not intended for any other purpose.