


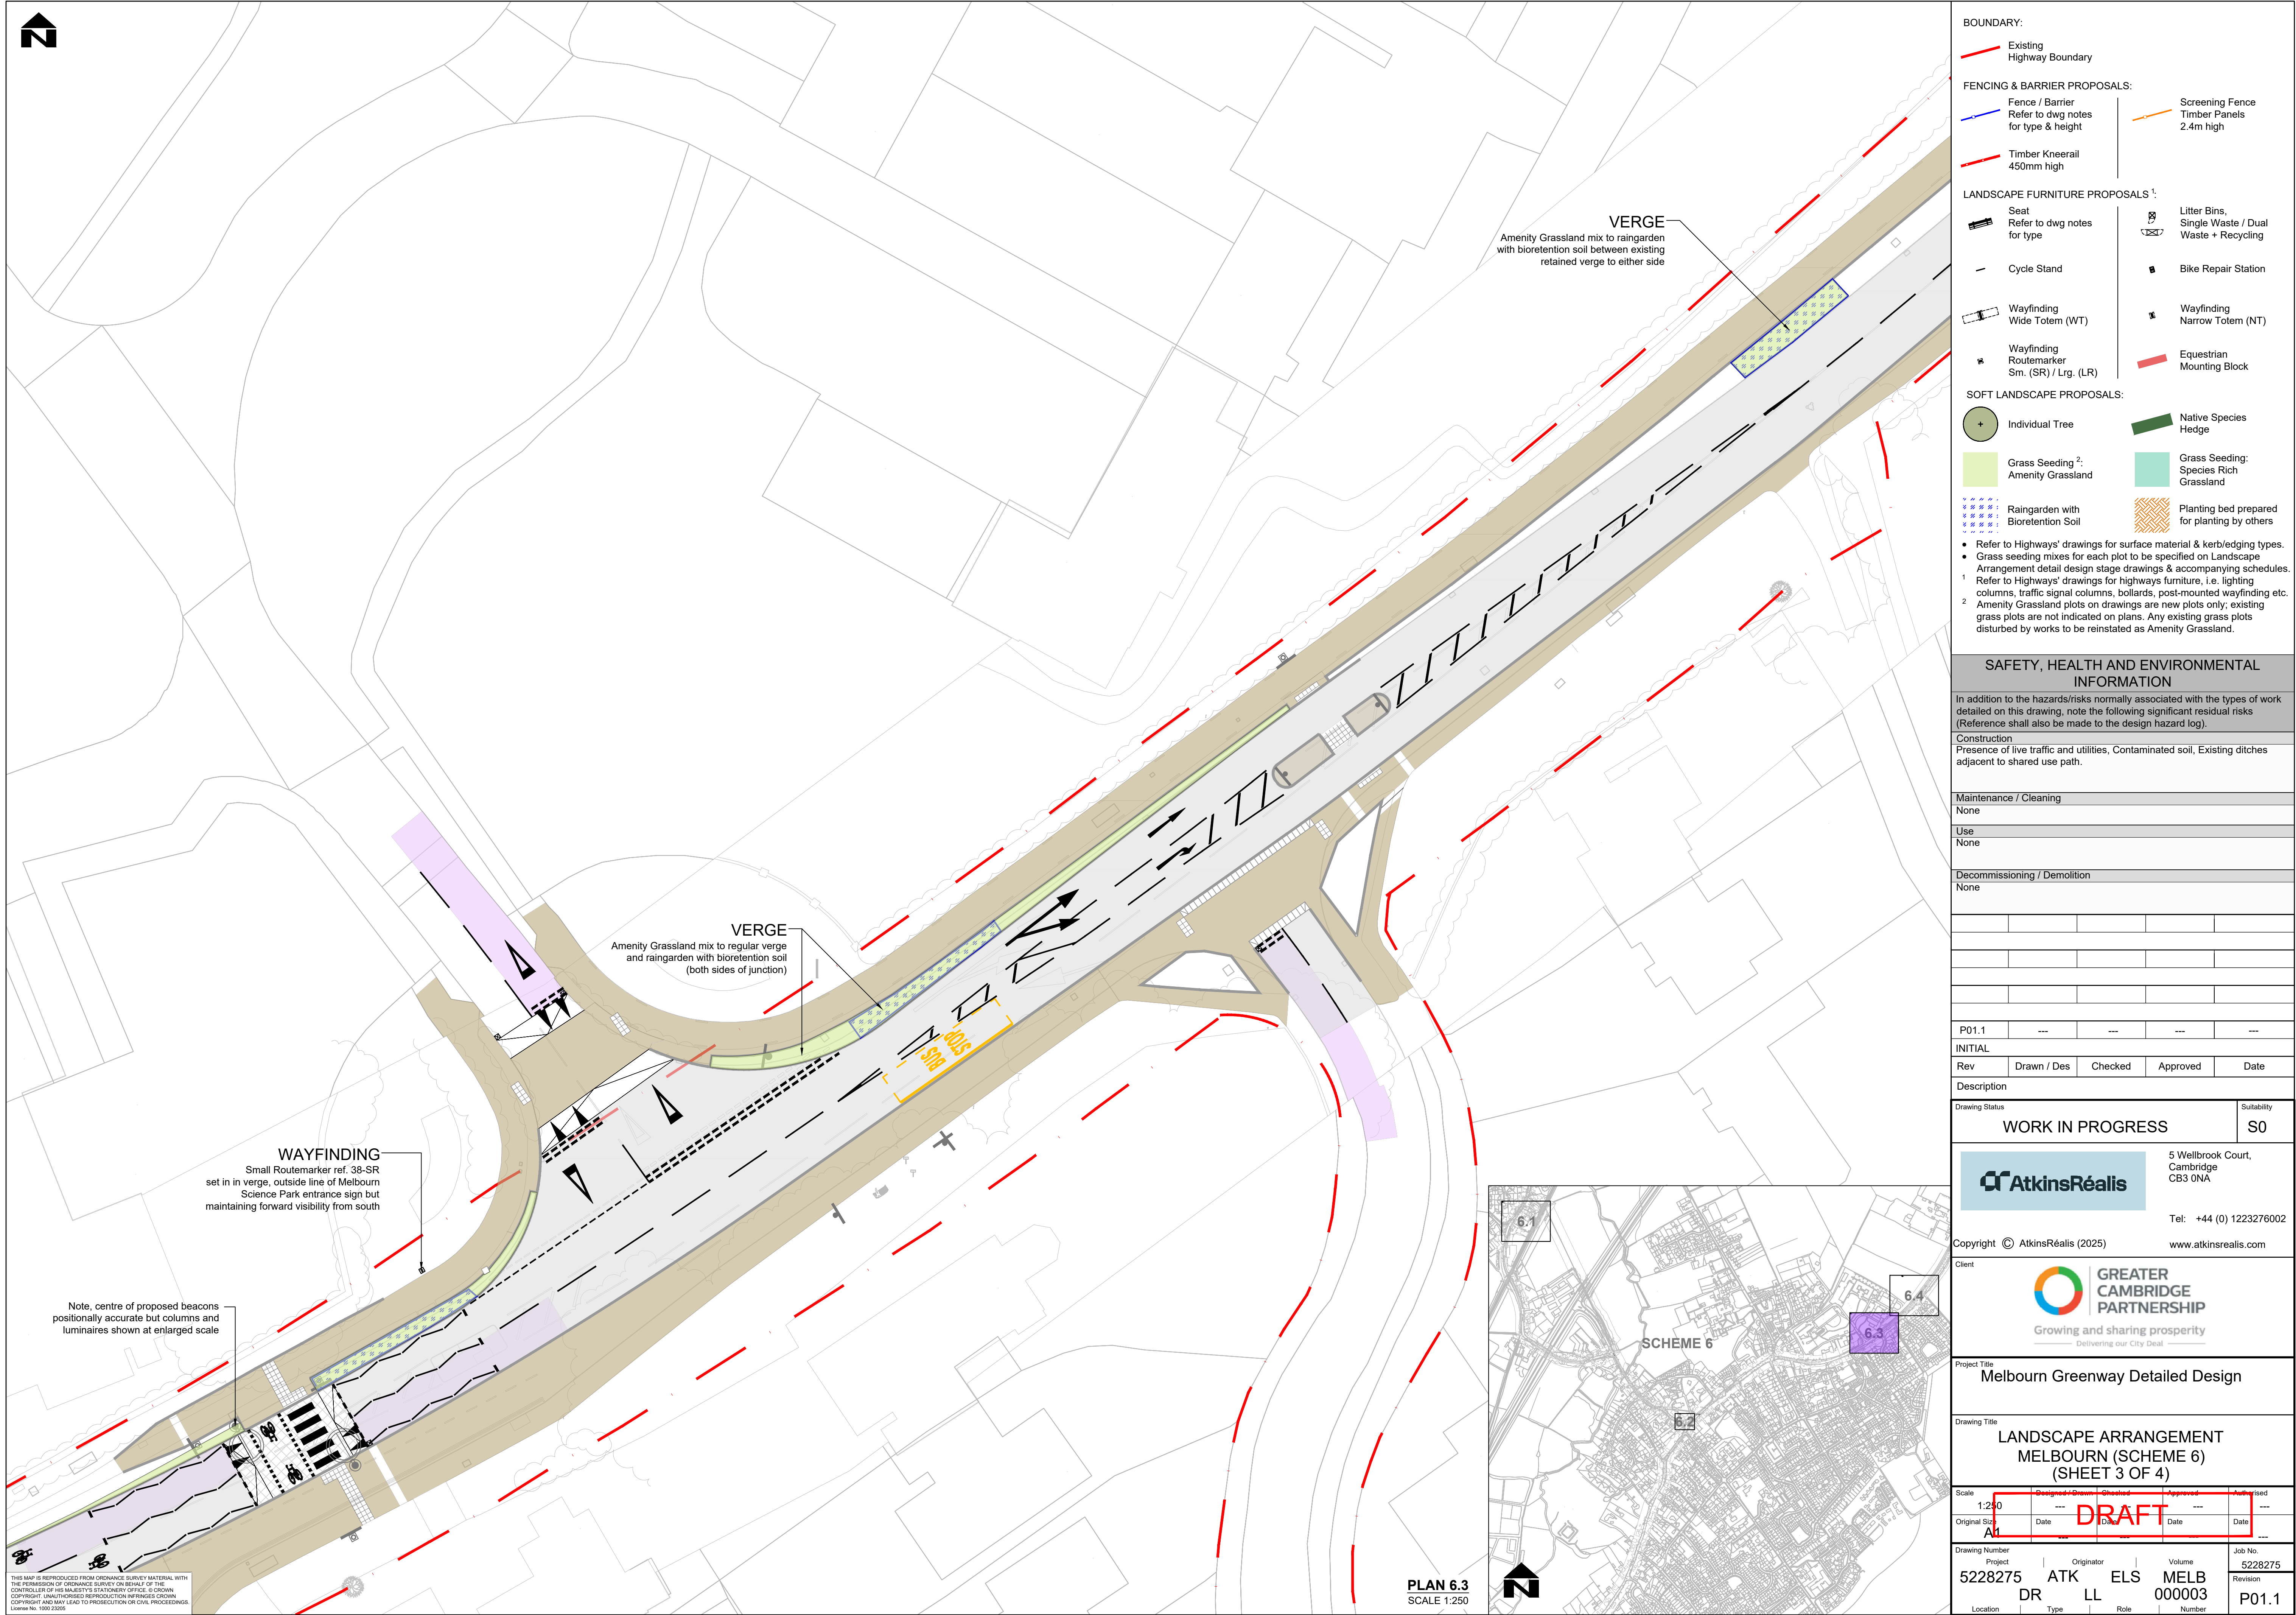

BOUNDARY:

- Existing Highway Boundary

FENCING & BARRIER PROPOSALS:

- Fence / Barrier Refer to dwg notes for type & height
- Timber Kneerail 450mm high
- Screening Fence Timber Panels 2.4m high

LANDSCAPE FURNITURE PROPOSALS¹:

- Seat Refer to dwg notes for type
- Cycle Stand
- Wayfinding Wide Totem (WT)
- Wayfinding Routemarker Sm. (SR) / Lrg. (LR)
- Litter Bins, Single Waste / Dual Waste + Recycling
- Bike Repair Station
- Wayfinding Narrow Totem (NT)
- Equestrian Mounting Block

SOFT LANDSCAPE PROPOSALS:

- Individual Tree
- Grass Seeding²: Amenity Grassland
- Raingarden with Bioretention Soil
- Native Species Hedge
- Grass Seeding: Species Rich Grassland
- Planting bed prepared for planting by others

¹ Refer to Highways' drawings for surface material & kerb/edging types.
² Grass seeding mixes for each plot to be specified on Landscape Arrangement detail design stage drawings & accompanying schedules.
¹ Refer to Highways' drawings for highways furniture, i.e. lighting columns, traffic signal columns, bollards, post-mounted wayfinding etc.
² Amenity Grassland plots on drawings are new plots only; existing grass plots are not indicated on plans. Any existing grass plots disturbed by works to be reinstated as Amenity Grassland.

SAFETY, HEALTH AND ENVIRONMENTAL INFORMATION

In addition to the hazards/risks normally associated with the types of work detailed on this drawing, note the following significant residual risks (Reference shall also be made to the design hazard log).

Construction
Presence of live traffic and utilities, Contaminated soil, Existing ditches adjacent to shared use path.

Maintenance / Cleaning
None

Use
None

Decommissioning / Demolition
None

Rev	Drawn / Des	Checked	Approved	Date
P01.1	---	---	---	---

INITIAL

Rev	Drawn / Des	Checked	Approved	Date
1	---	---	---	---

Description

Drawing Status	Suitability
WORK IN PROGRESS	S0

AtkinsRéalis

5 Wellbrook Court, Cambridge CB3 0NA

Tel: +44 (0) 1223276002

Copyright © AtkinsRéalis (2025) www.atkinsrealis.com

Client

GREATER CAMBRIDGE PARTNERSHIP
Growing and sharing prosperity
Delivering our City Deal

Project Title
Melbourn Greenway Detailed Design

Drawing Title
LANDSCAPE ARRANGEMENT MELBOURN (SCHEME 6) (SHEET 3 OF 4)

Scale	Original Size	Design	Drawn	Checked	Approved	Authorised
1:250	A1	---	---	---	---	---

DRAFT

Drawing Number	Project	Originator	Volume	Job No.
5228275	ATK	ELS	MELB	5228275

Location	Type	Role	Number	Revision
DR	LL	000003	P01.1	P01.1